



# Victoria Government Gazette

No. S 456 Friday 22 December 2017  
By Authority of Victorian Government Printer

## **Major Transport Projects Facilitation Act 2009** (Section 95(2)(a))

### DESIGNATION OF THE PROJECT AREA FOR A DECLARED PROJECT

#### Carrum Level Crossing Removal Project

I, Richard Wynne, Minister for Planning, pursuant to section 95(2)(a) of the **Major Transport Projects Facilitation Act 2009** (the Act), designate the area of land shown on the plans signed by the Surveyor General with references LEGL./17-355 Sheets 1 of 12, LEGL./17-355 Sheets 2 of 12, LEGL./17-355 Sheets 3 of 12, LEGL./17-355 Sheets 4 of 12, LEGL./17-355 Sheets 5 of 12, LEGL./17-355 Sheets 6 of 12, LEGL./17-355 Sheets 7 of 12, LEGL./17-355 Sheets 8 of 12, LEGL./17-355 Sheets 9 of 12, LEGL./17-355 Sheets 10 of 12, LEGL./17-355 Sheets 1 of 11, LEGL./17-355 Sheets 1 of 12, lodged at the Central Plan Office on 23 October 2017, and as generally indicated on the map in the Schedule, for Carrum Level Crossing Removal Project declared by the Premier to be a declared project pursuant to section 10(1)(b) of the Act and published in the Government Gazette on 7 December 2017.


This order comes into effect from the date it is published in the Government Gazette.

Dated 19 December 2017

THE HON. RICHARD WYNNE MP  
Minister for Planning

**SPECIAL**

SCHEDULE

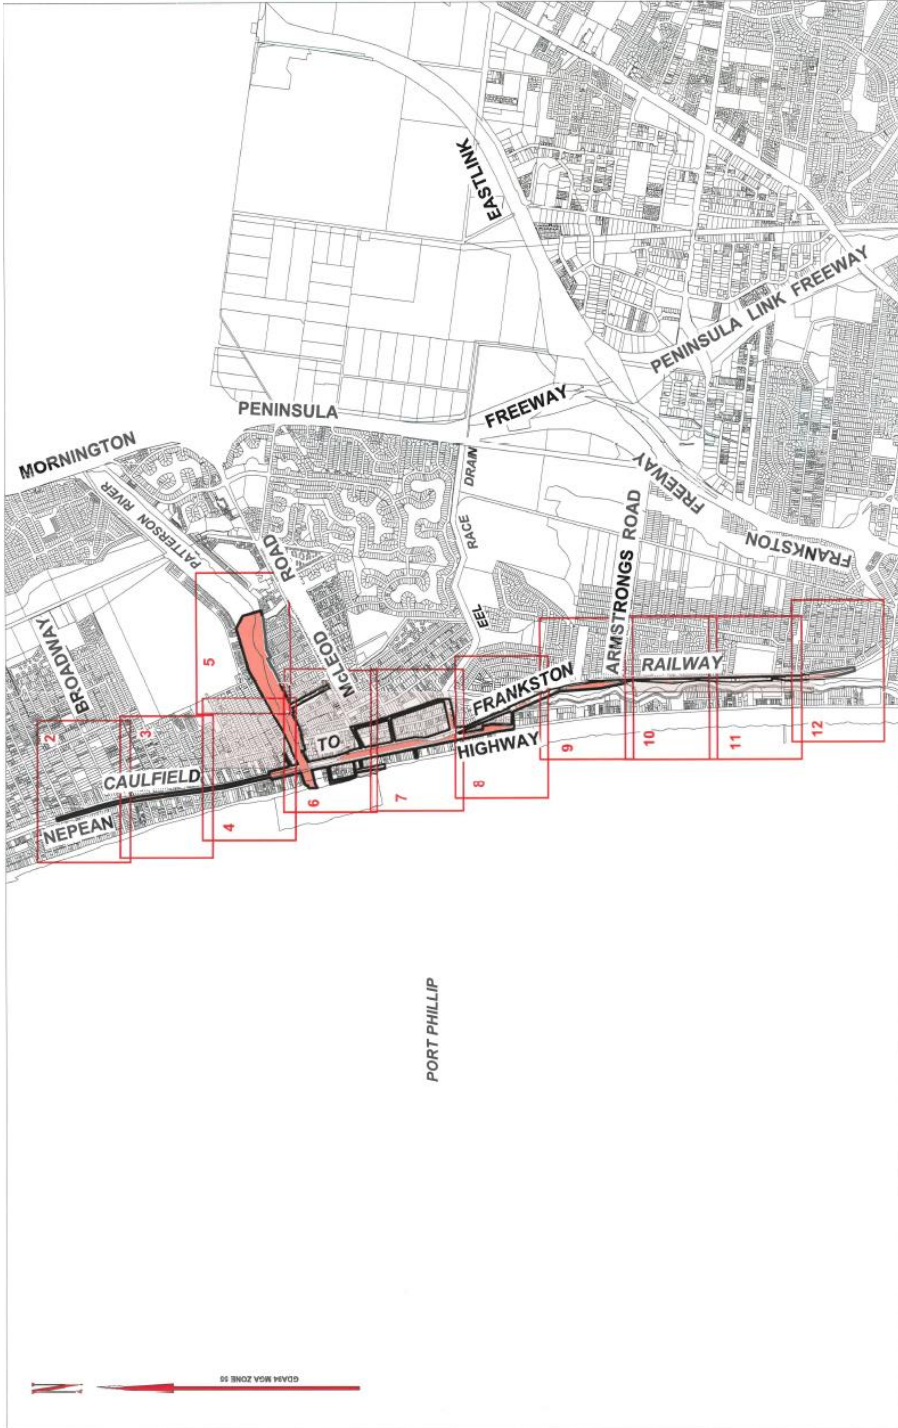

PLANT TO DESIGNATE THE PROJECT AREA PURSUANT TO SECTION 55(2) MAJOR TRANSPORT PROJECTS FACILITATION ACT 2009  
 Lodged in ePlanning on 08/10/2017  
 Signed by: *[Signature]* 2017  
 Craig Lewis, Safety - Supervisor General

LEGEND  
 PROJECT AREA

CARRUM LEVEL CROSSING REMOVAL PROJECT  
 Date: 16/10/2016 File: 100-MAP-06-026-035-001-Ver061-1.00

LEVEL CROSSING REMOVAL AUTHORITY

LEVEL CROSSING REMOVAL PROJECT  
 Index Sheet 1 of 12  
 LEGL/17-355

Scale: 1:1000  
 Paper Size: A3 (Scale: 1:2000) meters

This page was left blank intentionally

## **bluestar** **PRINT**

The *Victoria Government Gazette* is published by Blue Star Print with the authority of the Government Printer for the State of Victoria

© State of Victoria 2017

This publication is copyright. No part may be reproduced by any process except in accordance with the provisions of the Copyright Act.

Address all enquiries to the Government Printer for the State of Victoria

Level 2, 1 Macarthur Street  
Melbourne 3002  
Victoria Australia

### How To Order



**Retail &  
Mail Sales**

**Victoria Government Gazette**

Ground Floor, Building 8,  
658 Church Street,  
Richmond 3121  
DX 106 Melbourne



**Telephone**

(03) 8523 4601



**Fax**

(03) 9600 0478

**email**

[gazette@bluestargroup.com.au](mailto:gazette@bluestargroup.com.au)

**Price Code A**