



Victoria Government Gazette

No. S 343 Tuesday 24 July 2018
By Authority of Victorian Government Printer

Major Transport Projects Facilitation Act 2009

ORDER UNDER SECTION 134 FOR DIVESTING PUBLIC AUTHORITY LAND FOR AN APPROVED PROJECT

Order in Council

The Governor in Council under section 134(1) of the **Major Transport Projects Facilitation Act 2009** on the recommendation of the Minister for Roads and Road Safety, divests all of the land identified on plans LEGL./18-126 and LEGL./18-141 from Roads Corporation to the Crown, for the purposes of the West Gate Tunnel Project.

This Order comes into effect from the date that it is published in the Government Gazette.


Dated 24 July 2018

Responsible Minister:

THE HON LUKE DONNELLAN MP
Minister for Roads and Road Safety

ANDREW ROBINSON
Clerk of the Executive Council

SPECIAL

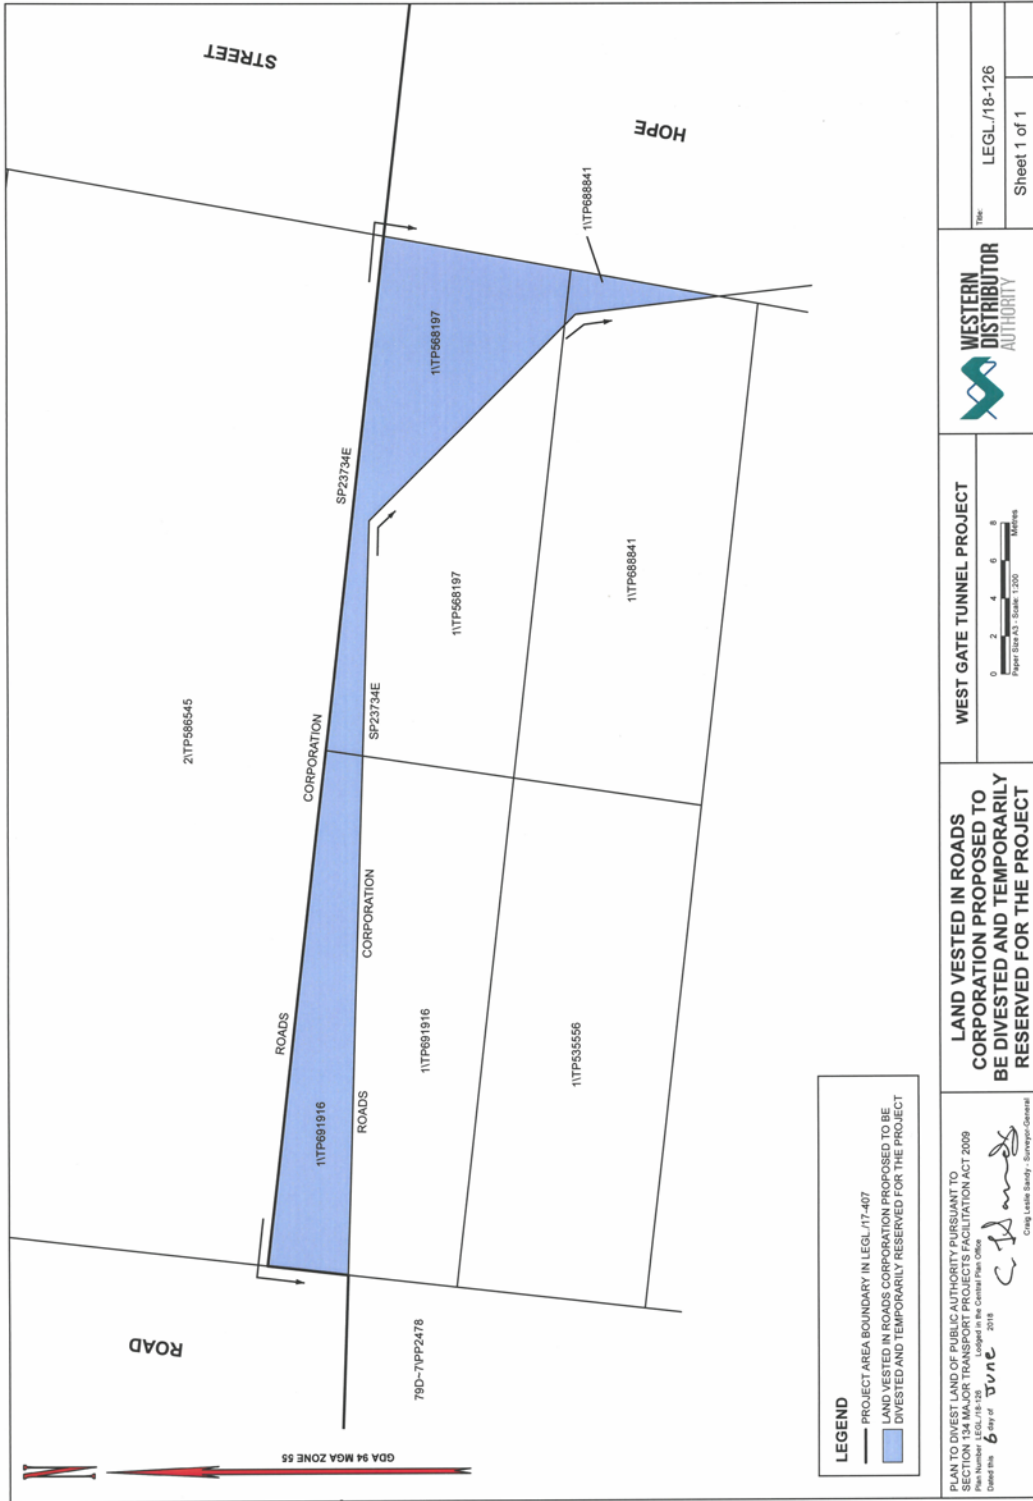


LEGEND
 — PROJECT AREA BOUNDARY IN LEGAL IT/407
 ■ LAND VESTED IN ROADS CORPORATION PROPOSED TO BE
 DIVESTED AND TEMPORARILY RESERVED FOR THE PROJECT

PLAN TO DIVEST LAND OF PUBLIC AUTHORITY PURSUANT TO
 SECTION 11(4) FOR TRANSPORT PROJECTS FACILITATION ACT 2009
 Dated this 6 day of June 2018
 Greg Leslie Shady, Surveyor-General
 0-9480202/Projects/LEG/18/14 Documented 174 Documented 18564/VECL, 18-708 1714 Documented 18564/VECL/18/14/TP/18564/714

LAND VESTED IN ROADS CORPORATION PROPOSED TO BE DIVESTED AND TEMPORARILY RESERVED FOR THE PROJECT

WEST GATE TUNNEL PROJECT
 Paper Size A3 - Scale: 1:200
 0 2 4 6 8
 Metres

WESTERN DISTRIBUTOR AUTHORITY
 The: LEGL/18-126
 Sheet 1 of 1

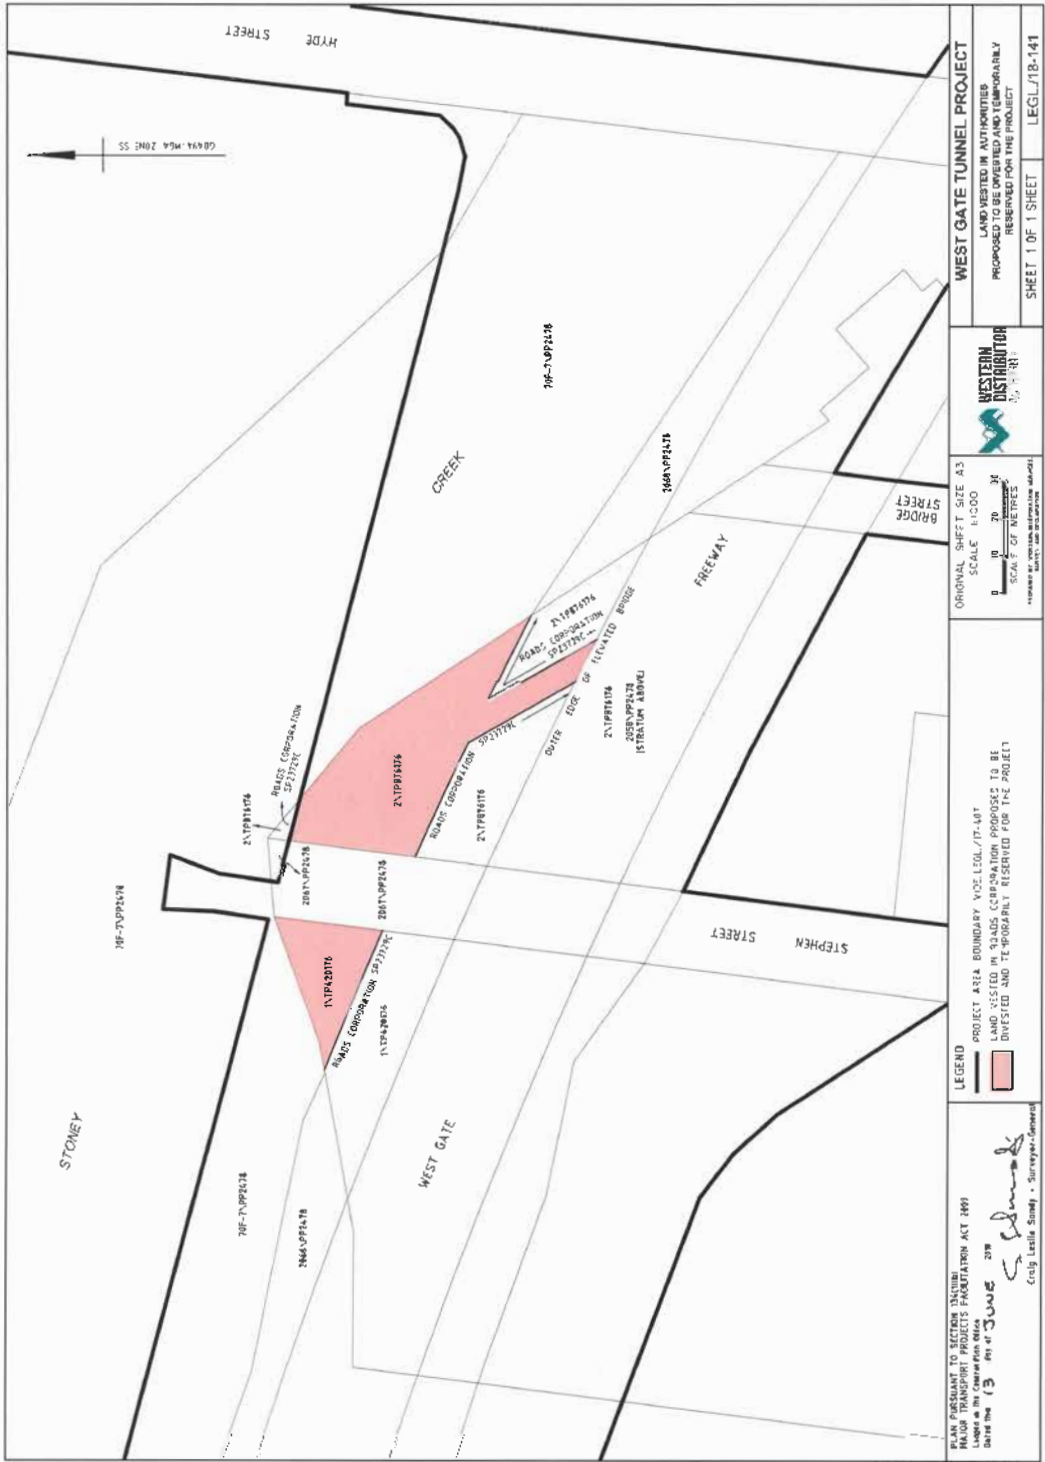

<p>PLAN PURSUANT TO SECTION 24(1)(b) OF THE ROAD TRANSPORT PROJECTS FACILITATION ACT 2009</p> <p>Under the Commission's authority</p> <p>dated the 13th day of JUNE 2018</p> <p><i>Craig Leslie Snowy - Surveyor-General</i></p>	<p>LEGEND</p> <p>— PROJECT AREA BOUNDARY VOLE L104/17-407</p> <p>— LAND VESTED IN ROADS CORPORATION PROPOSED TO BE DIVESTED AND TEMPORARILY RESERVED FOR THE PROJECT</p>	<p>ORIGINAL SHEET SIZE A3</p> <p>SCALE 1:1000</p> <p>0 10 20 30</p> <p>SCALE OF METRES</p> <p><small>© Crown in right of the State of Victoria 2018</small></p>	<p>WESTERN DISTRIBUTION</p> <p>100% OWNED AND OPERATED BY THE STATE OF VICTORIA</p>	<p>WEST GATE TUNNEL PROJECT</p> <p>LAND VESTED IN AUTHORITIES PROPOSED TO BE DIVESTED AND TEMPORARILY RESERVED FOR THE PROJECT</p> <p>SHEET 1 OF 1 SHEET</p> <p>LEGL/18-141</p>
---	---	---	--	--

bluestar * **PRINT**

The *Victoria Government Gazette* is published by Blue Star Print with the authority of the Government Printer for the State of Victoria

© State of Victoria 2018

This publication is copyright. No part may be reproduced by any process except in accordance with the provisions of the Copyright Act.

Address all enquiries to the Government Printer for the State of Victoria

Level 2, 1 Macarthur Street
Melbourne 3002
Victoria Australia

How To Order



**Retail &
Mail Sales**

Victoria Government Gazette

Ground Floor, Building 8,
658 Church Street,
Richmond 3121
DX 106 Melbourne



Telephone

(03) 8523 4601



Fax

(03) 9600 0478

email

gazette@bluestargroup.com.au

Price Code A