



Victoria Government Gazette

No. S 417 Tuesday 11 September 2018
By Authority of Victorian Government Printer

Major Transport Projects Facilitation Act 2009

ORDER UNDER SECTION 140 FOR REVOCATION OF PART OF RESERVATION

Order in Council

The Governor in Council under section 140(2) of the **Major Transport Projects Facilitation Act 2009** on the recommendation of the Minister for Roads and Road Safety, revokes any Order in Council reserving the land and any Crown grant, certificate of title or folio of the Register issued or created with respect to the land identified on plan LEGL./18-151 from the Crown land administrator Melbourne Water Corporation to the extent that it relates to the land shown on the plan, for the purposes of the West Gate Tunnel Project.

This Order comes into effect from the date that it is published in the Government Gazette.


Dated 11 September 2018

Responsible Minister:

THE HON LUKE DONNELLAN MP
Minister for Roads and Road Safety

ANDREW ROBINSON
Clerk of the Executive Council

SPECIAL

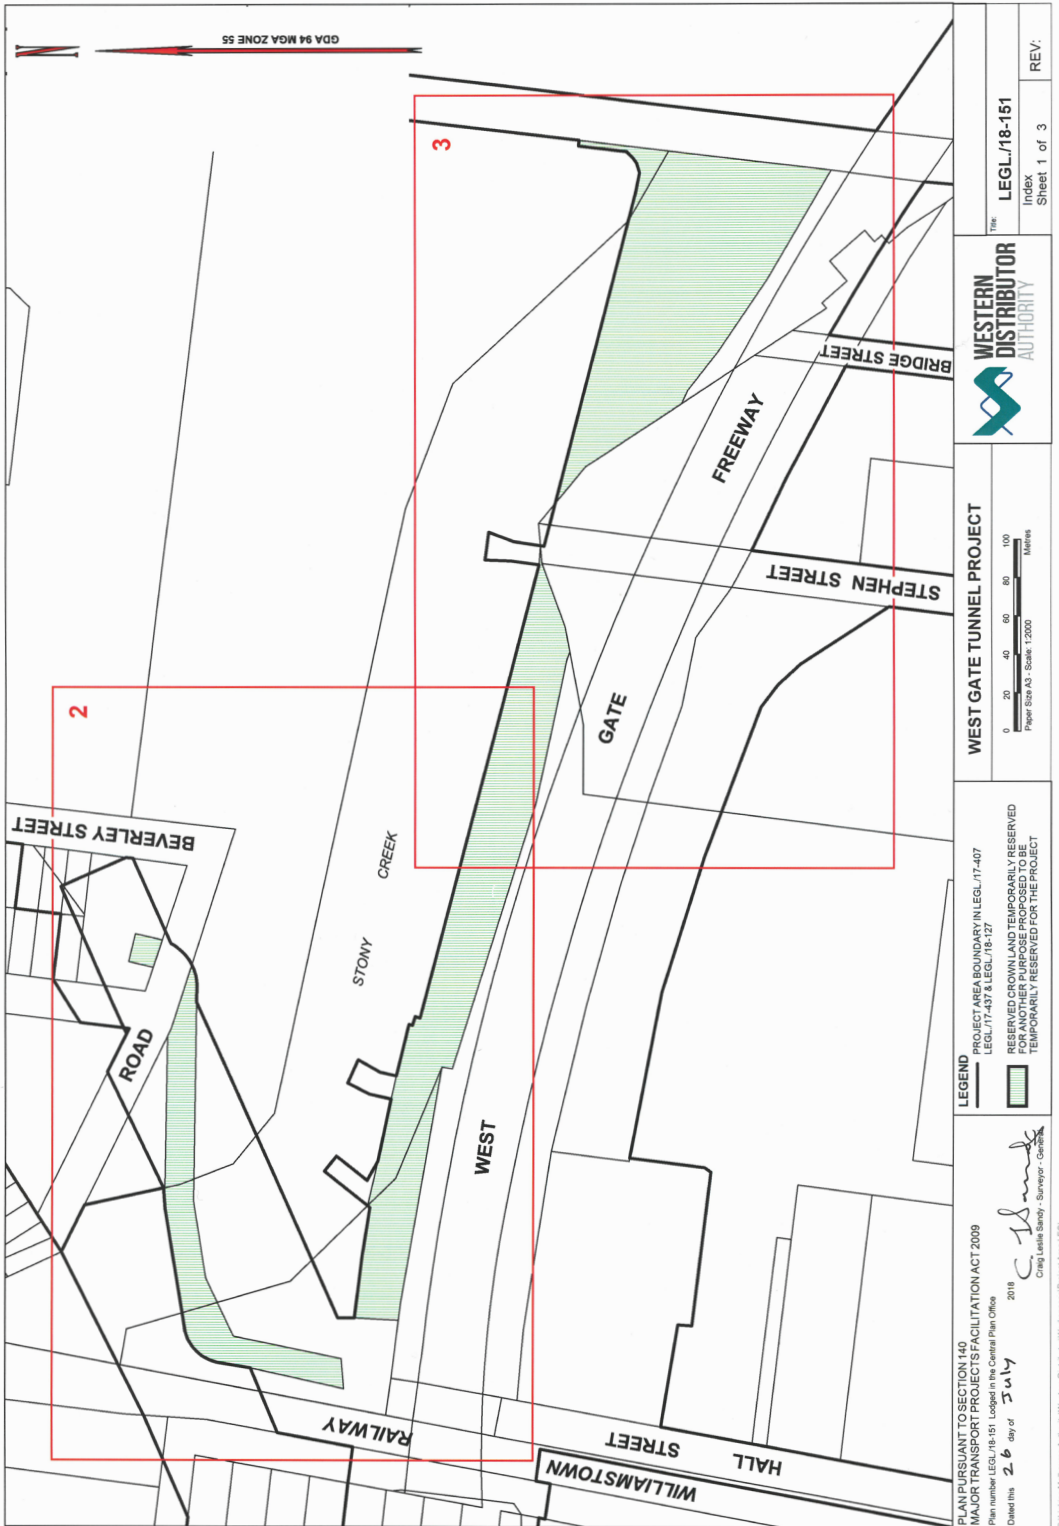


PLAN PURSUANT TO SECTION 140
 MAJOR TRANSPORT PROJECTS FACILITATION ACT 2009
 Plan number LEGL/18-151 Lodged in the Central Plan Office
 Dated this 26 day of July 2018
 Craig Leslie Sandy - Surveyor - General

LEGEND
 PROJECT AREA BOUNDARY IN LEGL/17-407
 LEGL/17-407 & LEGL/18-127
 RESERVED CROWN LAND TEMPORARILY RESERVED
 FOR ANOTHER PURPOSE PROPOSED TO BE
 TEMPORARILY RESERVED FOR THE PROJECT


WEST GATE TUNNEL PROJECT
 Project Size A3 - Scale: 1:2000
 0 20 40 60 80 100
 Meters

WESTERN
 DISTRIBUTOR
 AUTHORITY

File: LEGL/18-151
 Index
 Sheet 1 of 3
 REV:

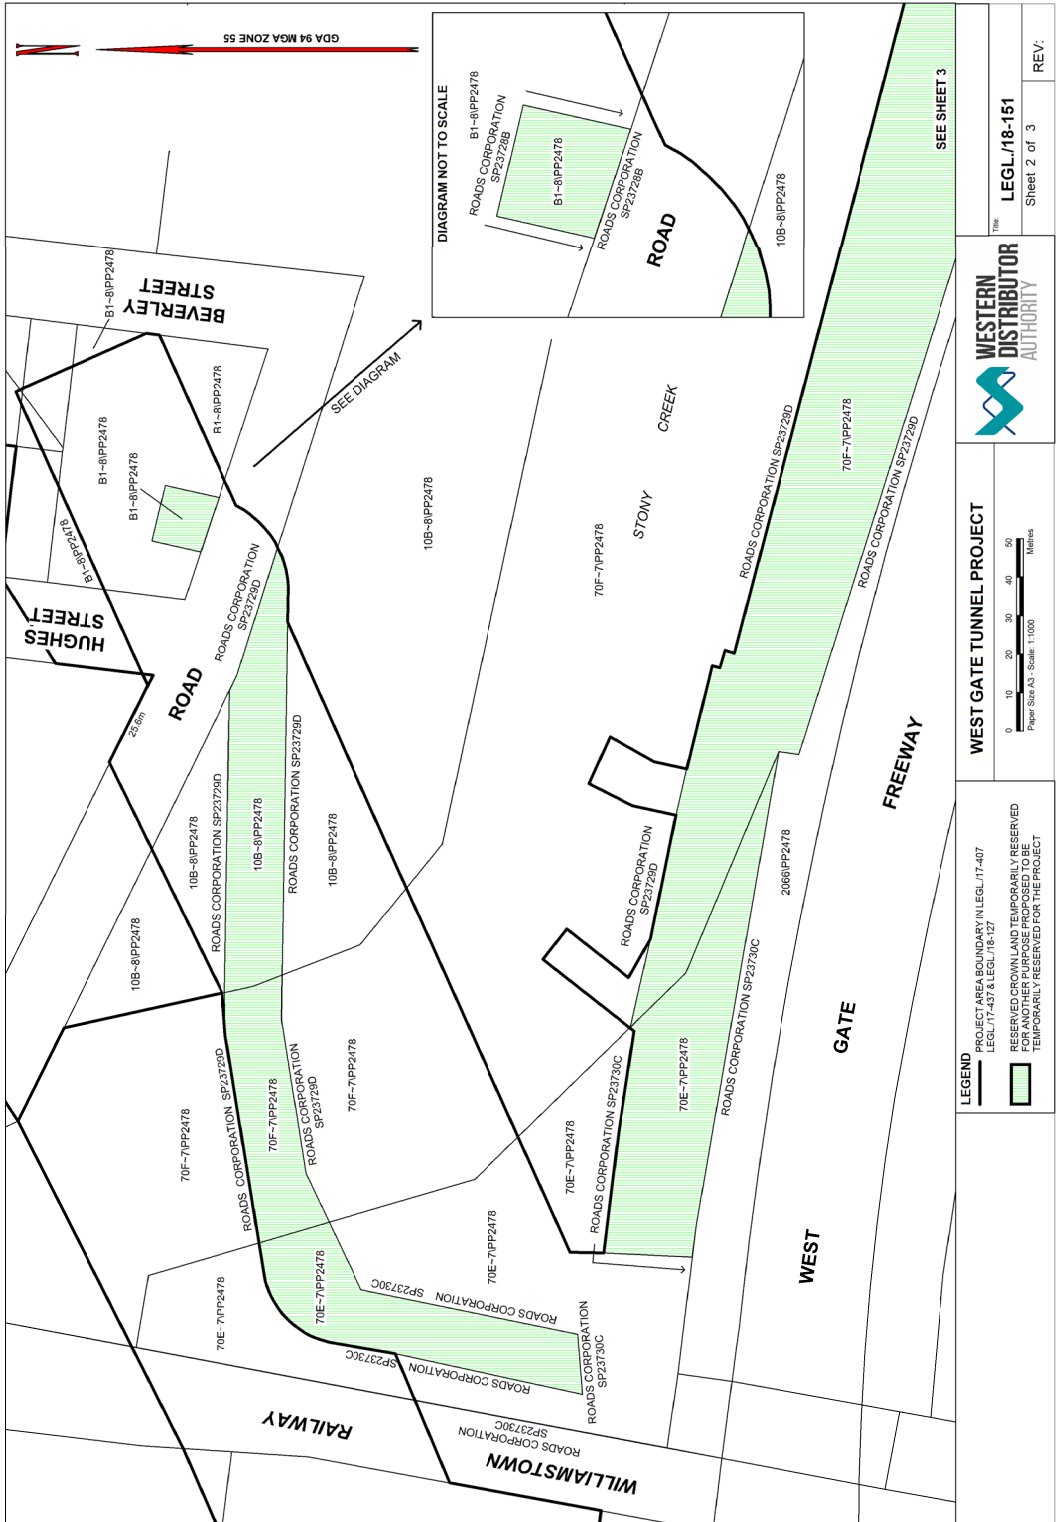

<p>WESTERN DISTRIBUTOR AUTHORITY</p>	<p>Project Area Schedule in LEGL/17-407 LEGL/17-437 & LEGL/18-437</p> <p>RESERVED CROWN LAND TEMPORARILY RESERVED FOR THE PROJECT TEMPORARILY RESERVED FOR THE PROJECT</p>	<p>WEST GATE TUNNEL PROJECT</p> <p>0 10 20 30 40 50 Metres</p> <p>Page Size A3 - Scale: 1:1000</p>	<p>Rev. LEGL/18-151</p> <p>Sheet 2 of 3</p>
	<p>SEE SHEET 3</p>		

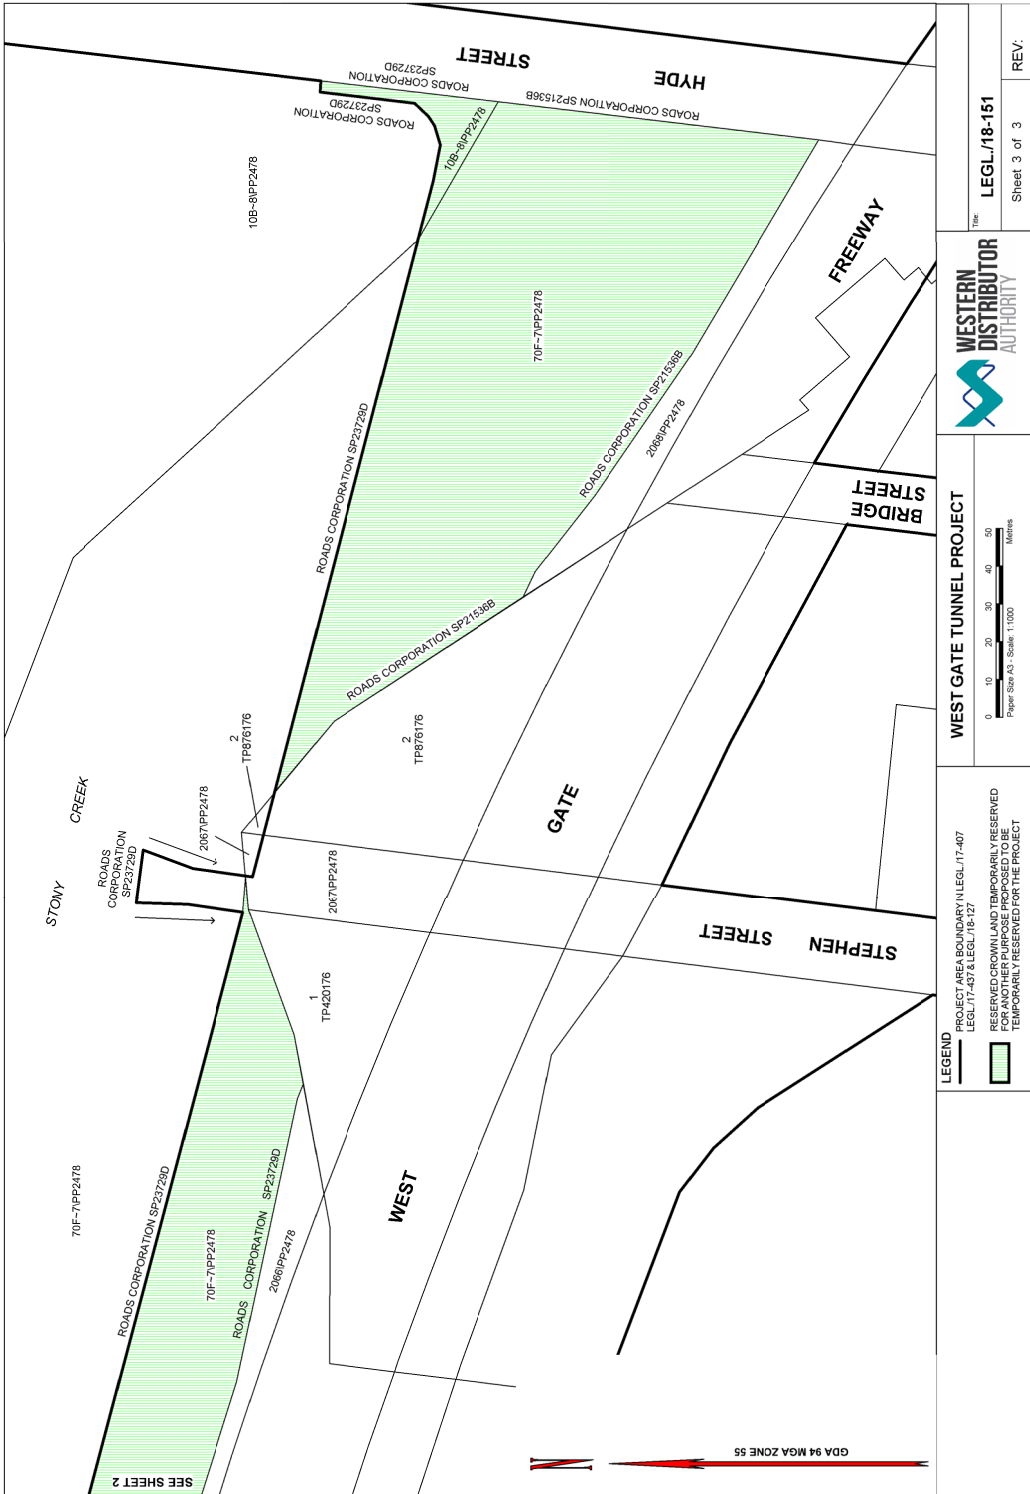

LEGEND

- PROJECT AREA BOUNDARY N/LEGL/17-407
- LEGL/17-407 & LEGL/18-157
- RESERVED CROWN LAND TEMPORARILY RESERVED FOR THE PROJECT
- TEMPORARILY RESERVED FOR THE PROJECT

WEST GATE TUNNEL PROJECT

Scale: 1:1000
Paper Size A3 - Scale: 1:1000
0 10 20 30 40 50 Metres

WESTERN DISTRIBUTOR AUTHORITY

Title: **LEGL/18-151**
Sheet 3 of 3
REV:

Major Transport Projects Facilitation Act 2009

ORDER UNDER SECTION 140 FOR REVOCATION OF PART OF RESERVATION

Order in Council

The Governor in Council under section 140(2) of the **Major Transport Projects Facilitation Act 2009** on the recommendation of the Minister for Roads and Road Safety, revokes any Order in Council reserving the land and any Crown grant, certificate of title or folio of the Register issued or created with respect to the land identified on plan LEGL./18-151 from the Crown land administrator Hobsons Bay City Council to the extent that it relates to the land shown on the plan, for the purposes of the West Gate Tunnel Project.


This Order comes into effect from the date that it is published in the Government Gazette.

Dated 11 September 2018

Responsible Minister:

THE HON LUKE DONNELLAN MP
Minister for Roads and Road Safety

ANDREW ROBINSON
Clerk of the Executive Council

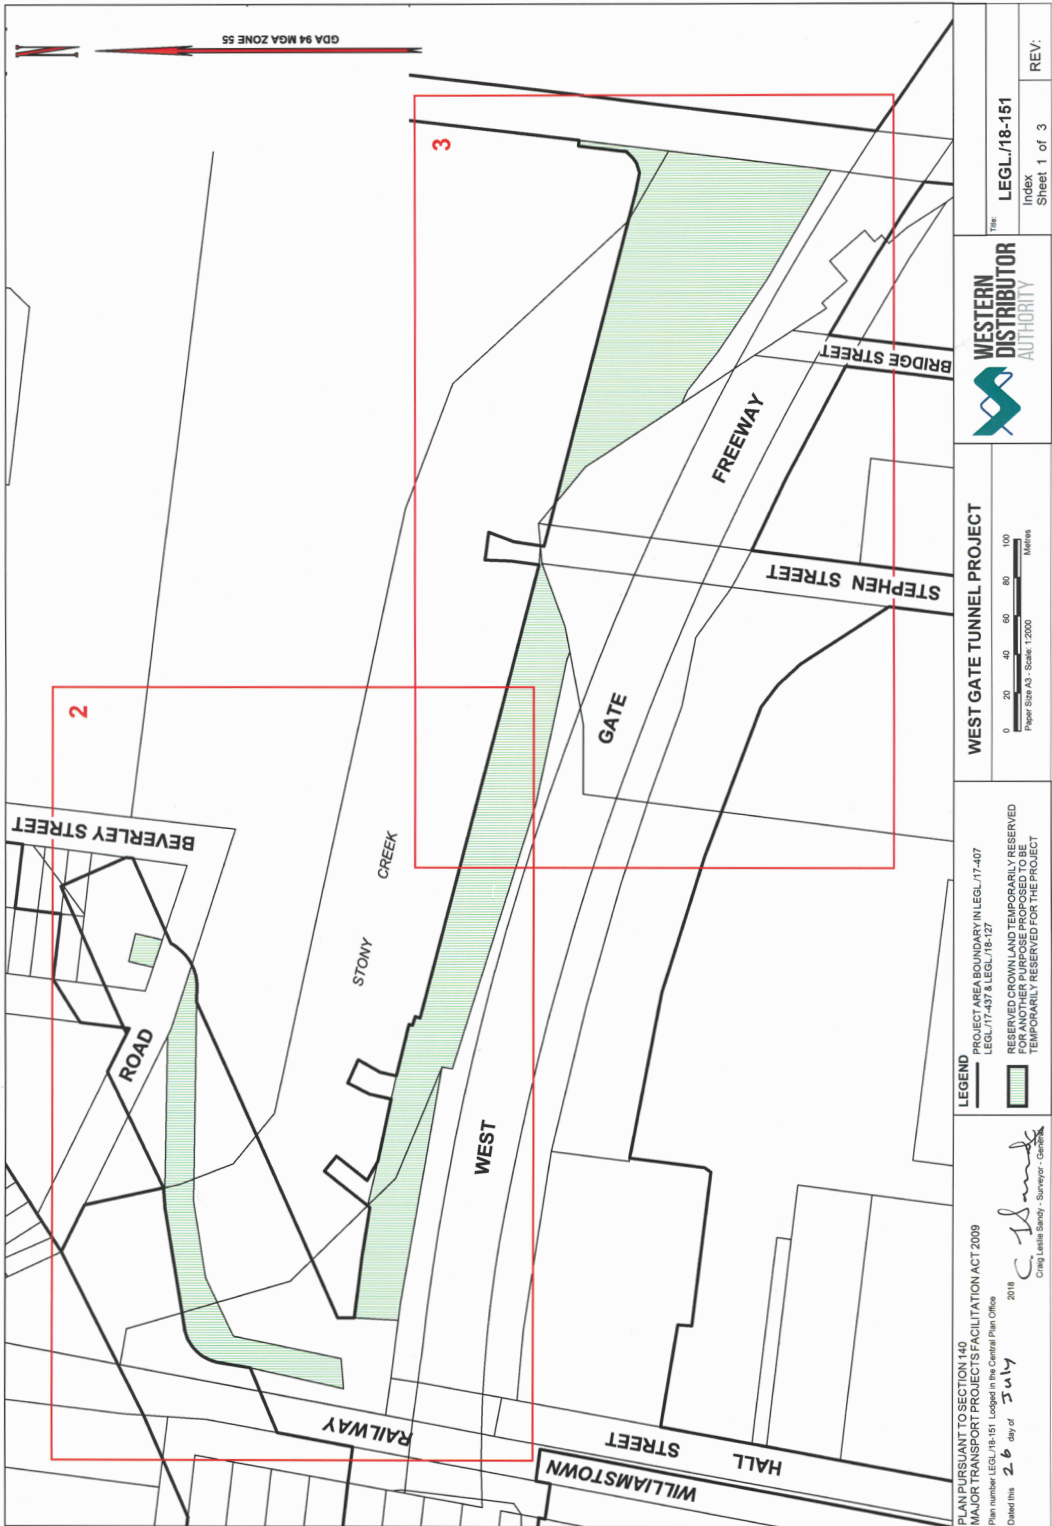




File: LEGL/18-151
Index Sheet 1 of 3
REV:



WEST GATE TUNNEL PROJECT
0 20 40 60 80 100
Project Size A3 - Scale: 1:2000
Metres

LEGEND
PROJECT AREA BOUNDARY IN LEGL/17-407
LEGL/17-407 & LEGL/18-127
RESERVED CROWN LAND TEMPORARILY RESERVED
FOR ANOTHER PURPOSE PROPOSED TO BE
TEMPORARILY RESERVED FOR THE PROJECT

PLAN PURSUANT TO SECTION 140
MAJOR TRANSPORT PROJECTS FACILITATION ACT 2009
Plan number LEGL/18-151 Lodged in the Central Plan Office
2018
Dated this 26 day of July
Craig Leslie Sandy - Supervisor - Central

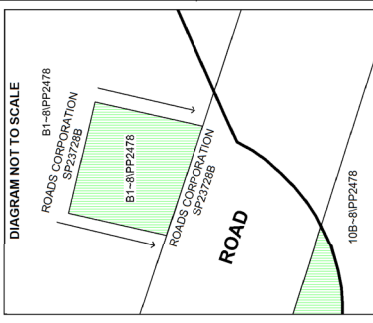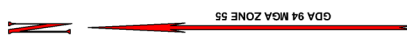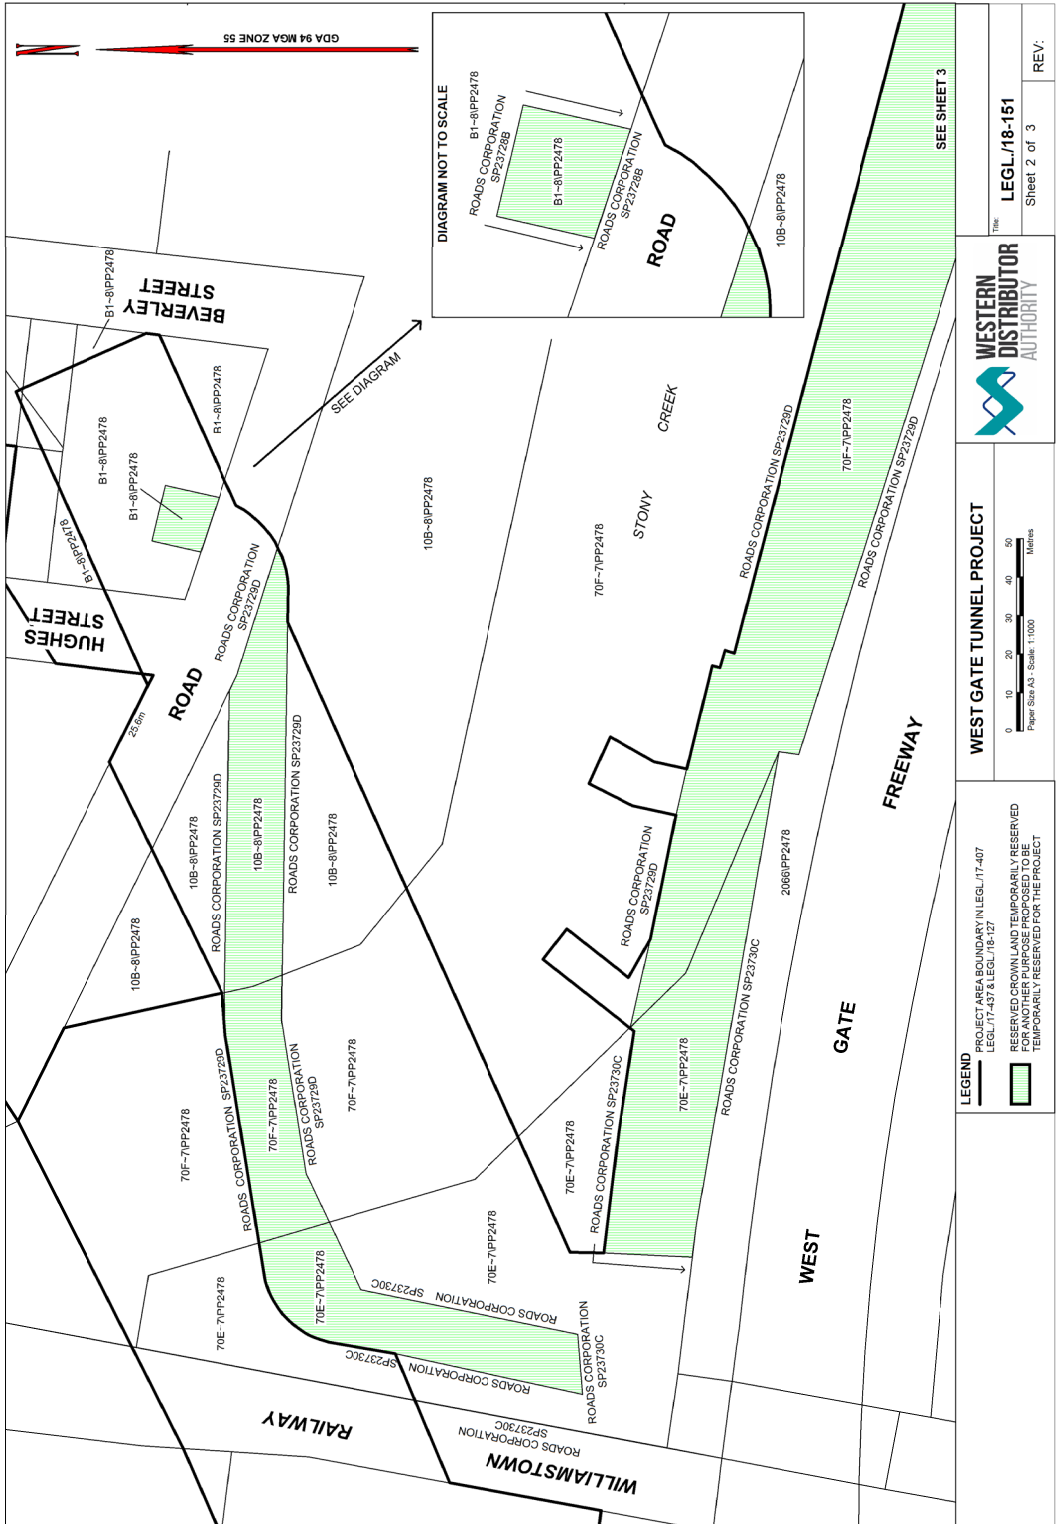

SEE DIAGRAM

Rev.	LEGL/18-151
	Sheet 2 of 3
	REV.




WEST GATE TUNNEL PROJECT

0 10 20 30 40 50 60
Metres
Paper Size A3 - Scale: 1:1000

LEGEND

- PROJECT AREA (EXCLUDING IN LEGL/17-407, LEGL/17-437 & LEGL/18-437)
- RESERVED CROWN LAND TEMPORARILY RESERVED FOR THE PROJECT
- TEMPORARILY RESERVED FOR THE PROJECT

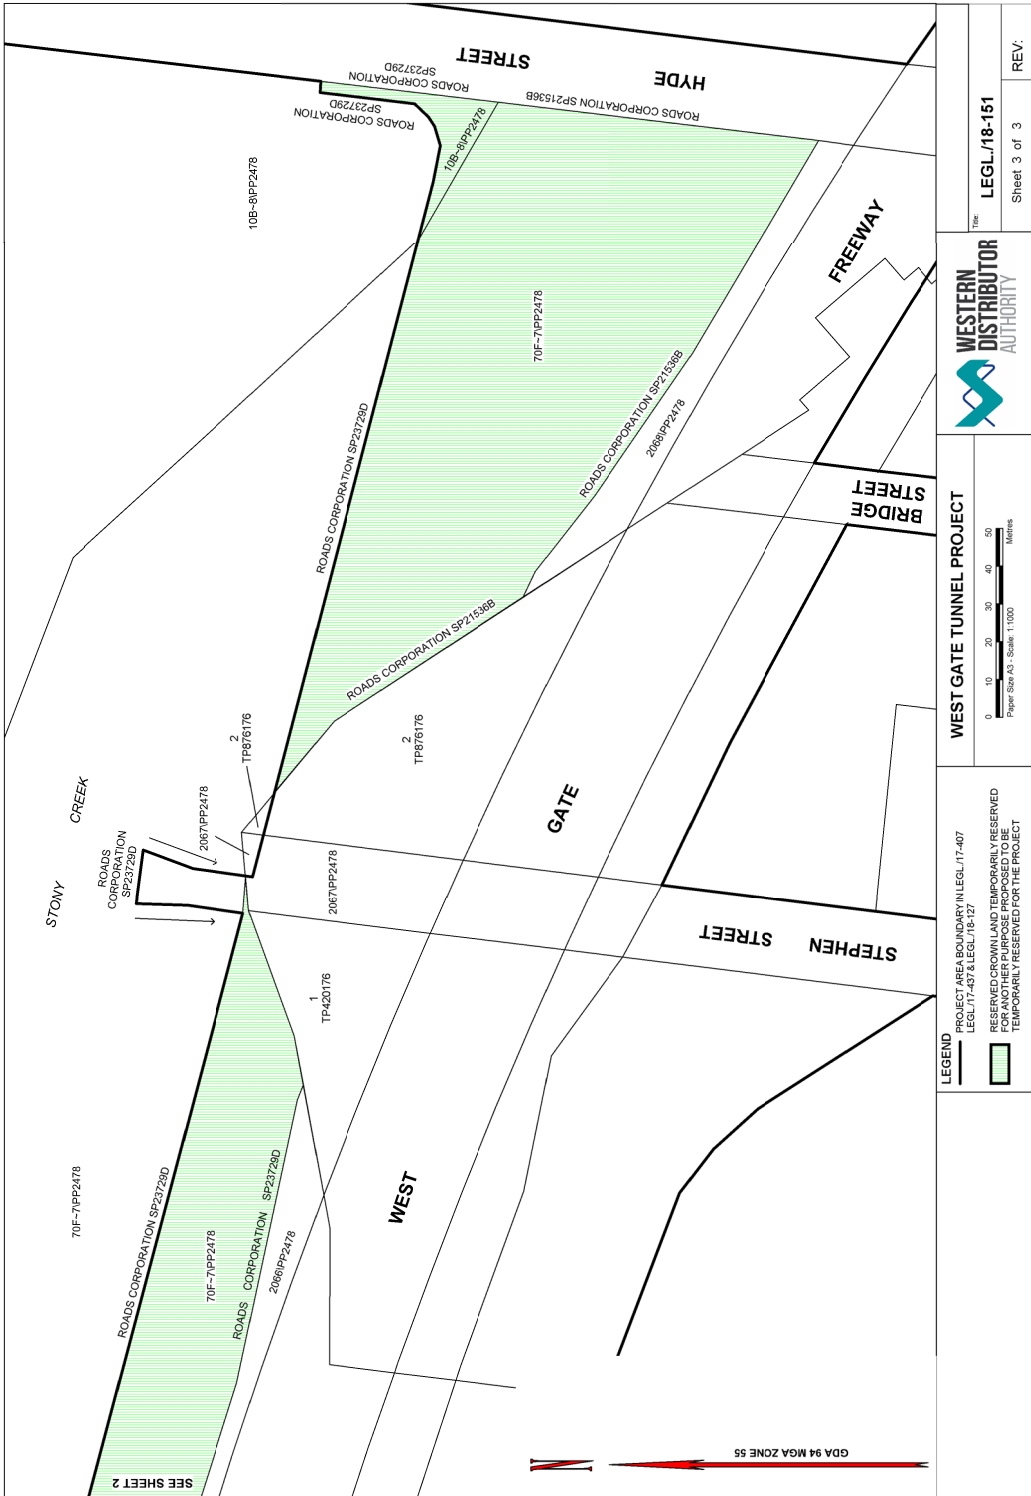

Major Transport Projects Facilitation Act 2009

ORDER UNDER SECTION 140 FOR REVOCATION OF PART OF RESERVATION

Order in Council

The Governor in Council under section 140(2) of the **Major Transport Projects Facilitation Act 2009** on the recommendation of the Minister for Roads and Road Safety, revokes any Order in Council reserving the land and any Crown grant, certificate of title or folio of the Register issued or created with respect to the land identified on plan LEGL./18-151 from the Crown land administrator Maribyrnong City Council to the extent that it relates to the land shown on the plan, for the purposes of the West Gate Tunnel Project.


This Order comes into effect from the date that it is published in the Government Gazette.

Dated 11 September 2018

Responsible Minister:

THE HON LUKE DONNELLAN MP
Minister for Roads and Road Safety

ANDREW ROBINSON
Clerk of the Executive Council

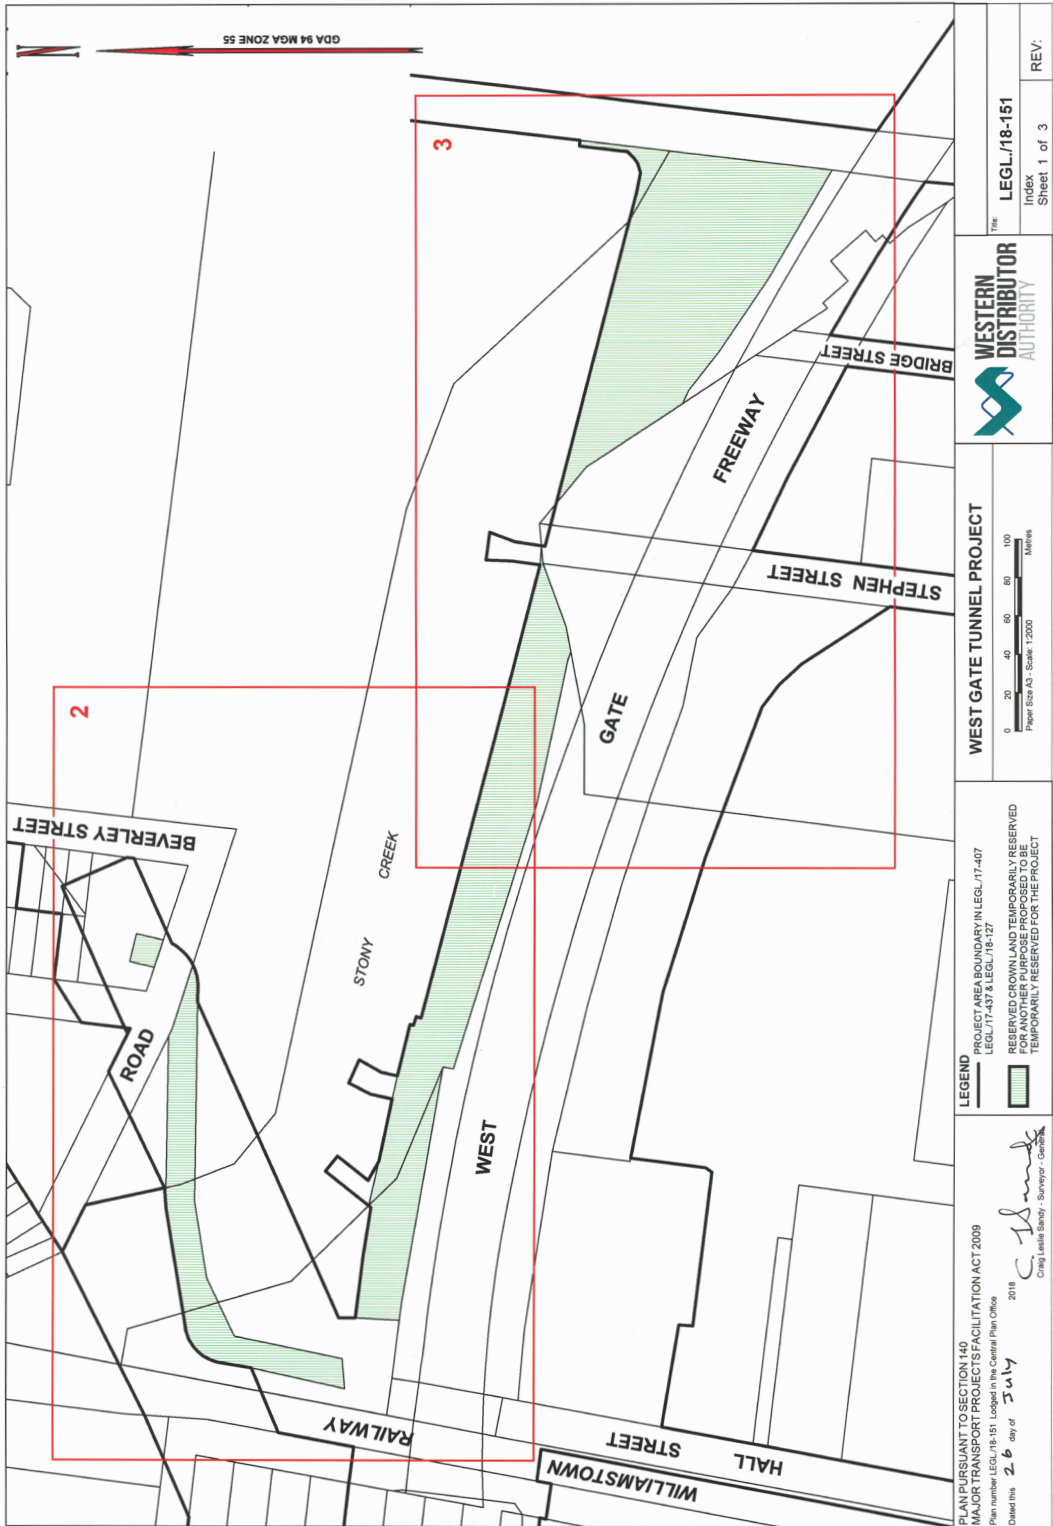

WESTERN DISTRIBUTOR AUTHORITY

WEST GATE TUNNEL PROJECT

File: **LEGL/18-151**
Index Sheet 1 of 3 REV:


PROJECT AREA BOUNDARY IN LEGL/17-407
LEGL/17-407 & LEGL/18-127

RESERVED CROWN LAND TEMPORARILY RESERVED
FOR ANOTHER PURPOSE PROPOSED TO BE
TEMPORARILY RESERVED FOR THE PROJECT

LEGEND

- PROJECT AREA BOUNDARY IN LEGL/17-407
- RESERVED CROWN LAND TEMPORARILY RESERVED FOR ANOTHER PURPOSE PROPOSED TO BE TEMPORARILY RESERVED FOR THE PROJECT

PLAN PURSUANT TO SECTION 140
MAJOR TRANSPORT PROJECTS FACILITATION ACT 2009
Plan number: LEGL/18-151 Logged in the Central Plan Office
Dated this **26** day of **July** 2018
C. Sandy
Craig Leslie Sandy - Supervisor - Central

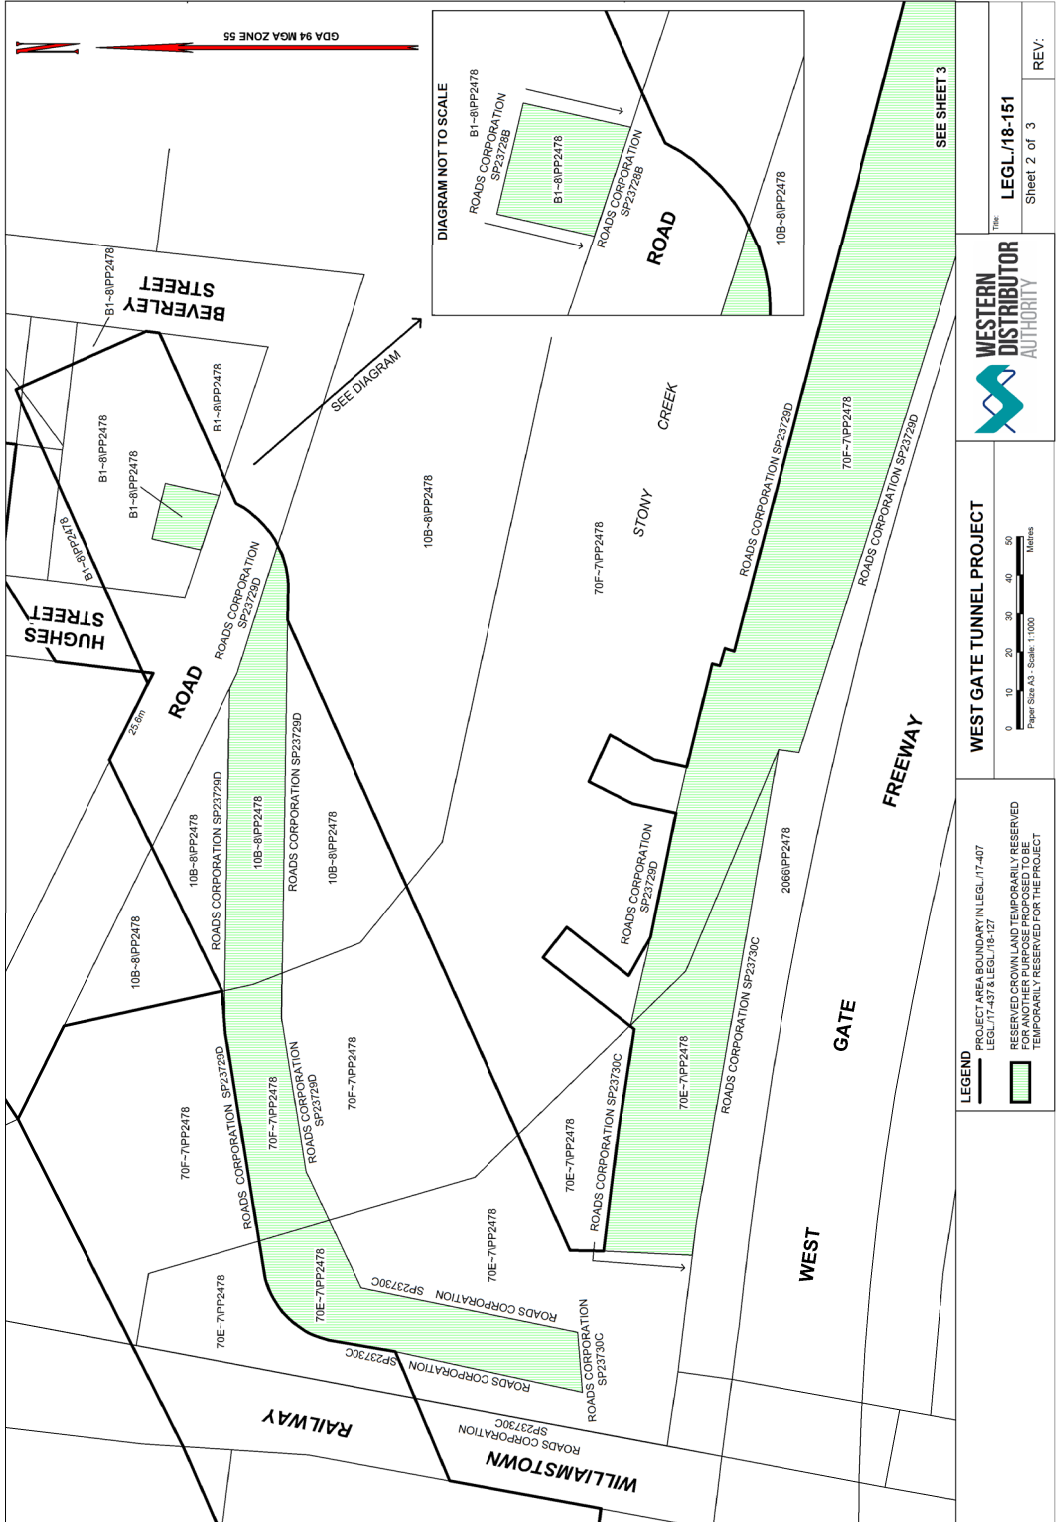

WEST GATE TUNNEL PROJECT




File: **LEGL/18-151**
Sheet 2 of 3

LEGEND
 PROJECT AREA (EXCLUDING IN LEGL/17-407
 LEGL/17-437 & LEGL/18-437)
 RESERVED CROWN LAND TEMPORARILY RESERVED
 FOR THE PROJECT
 TEMPORARILY RESERVED FOR THE PROJECT



REV.

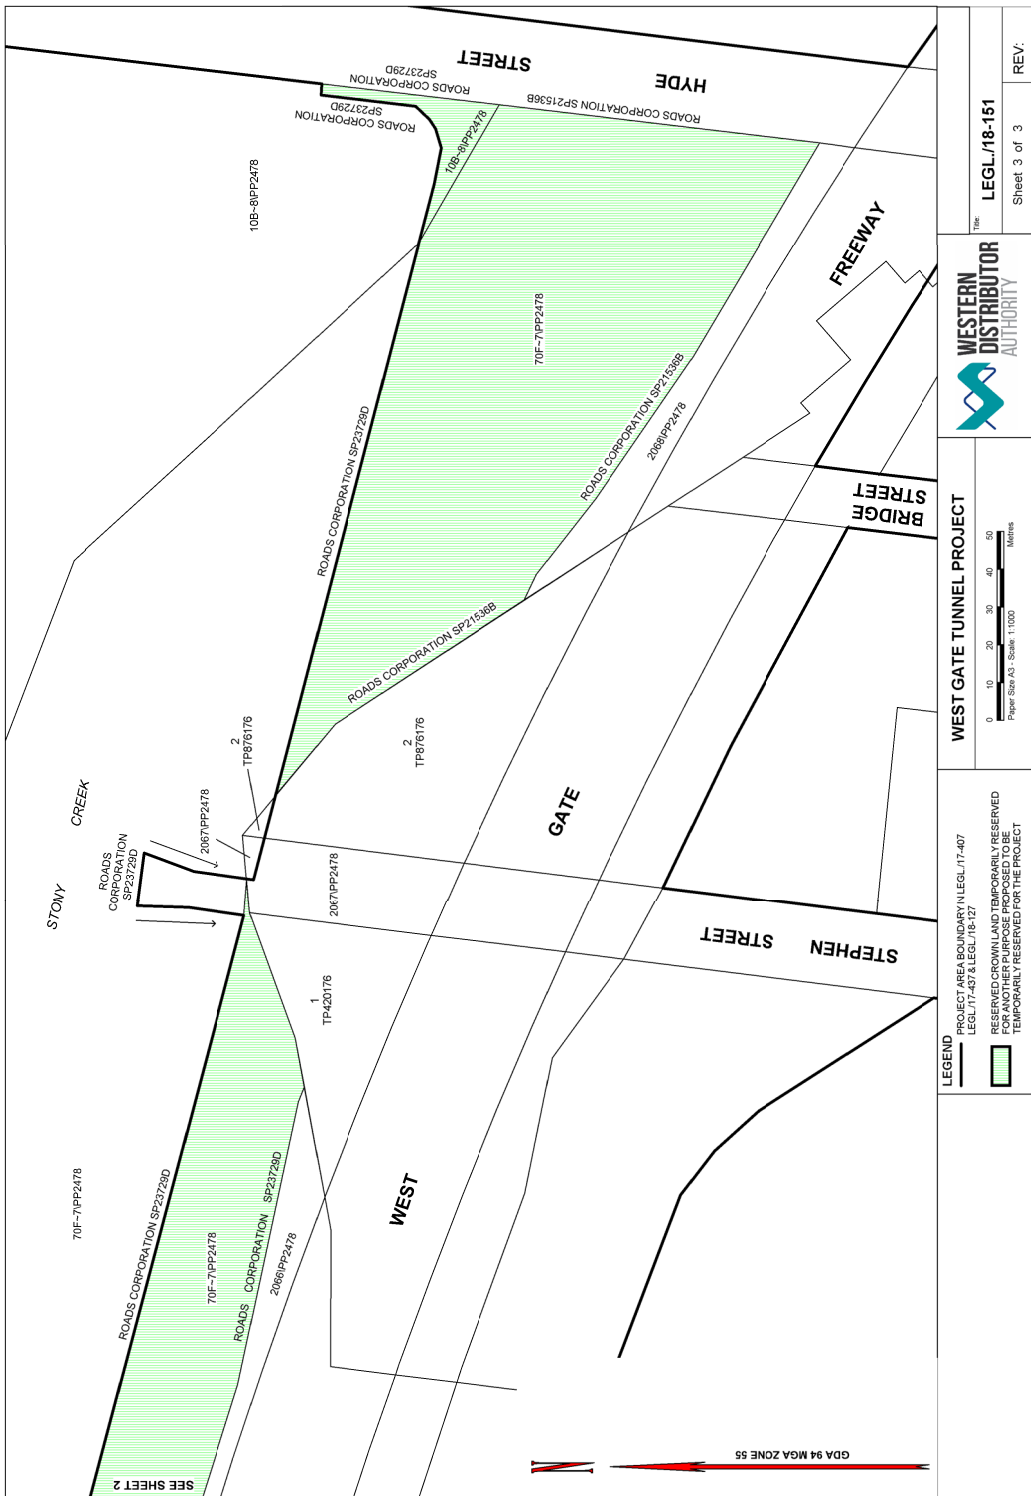

The LEGL/18-151
 Sheet 3 of 3 REV:



WEST GATE TUNNEL PROJECT
 0 10 20 30 40 50
 Metres
 Paper Size A3 - Scale: 1:1000

LEGEND
 PROJECT AREA (UNITS IN LEGL/17-407
 LEGL/17-437 & LEGL/18-151)
 RESERVED GROWTHLAND TEMPORARILY RESERVED
 FOR THE PROJECT
 TEMPORARILY RESERVED FOR THE PROJECT

G:\Working Melbourne Authority\Western Distributor\Workspaces\Project Area LEGL

This page was left blank intentionally

This page was left blank intentionally

This page was left blank intentionally

bluestar * **PRINT**

The *Victoria Government Gazette* is published by Blue Star Print with the authority of the Government Printer for the State of Victoria

© State of Victoria 2018

This publication is copyright. No part may be reproduced by any process except in accordance with the provisions of the Copyright Act.

Address all enquiries to the Government Printer for the State of Victoria

Level 2, 1 Macarthur Street
Melbourne 3002
Victoria Australia

How To Order



**Retail &
Mail Sales**

Victoria Government Gazette

Ground Floor, Building 8,
658 Church Street,
Richmond 3121

DX 106 Melbourne



Telephone

(03) 8523 4601



Fax

(03) 9600 0478

email

gazette@bluestargroup.com.au

Price Code A