



# Victoria Government Gazette

---

No. S 3 Thursday 10 January 2019  
By Authority of Victorian Government Printer

---

## **Major Transport Projects Facilitation Act 2009** (Section 95(2)(a))

### DESIGNATION OF THE PROJECT AREA FOR A DECLARED PROJECT

#### Aviation Road, Laverton Level Crossing Removal Project

I, Richard Wynne, Minister for Planning, pursuant to section 95(2)(a) of the **Major Transport Projects Facilitation Act 2009** (the Act), designate the area of land shown on the plans signed by the Surveyor-General with references LEGL./18-107 Sheets 1 to 3 (inclusive) lodged at the Central Plan Office on 17 August 2018, and as generally indicated on the map in the Schedule, for the Aviation Road, Laverton Level Crossing Removal Project declared by the Premier to be a declared project pursuant to section 10(1)(b) of the Act and published in the Government Gazette on 9 November 2017.

This order comes into effect from the date it is published in the Government Gazette.


Dated 28 December 2018

THE HON. RICHARD WYNNE MP  
Minister for Planning

---

**SPECIAL**

SCHEDULE

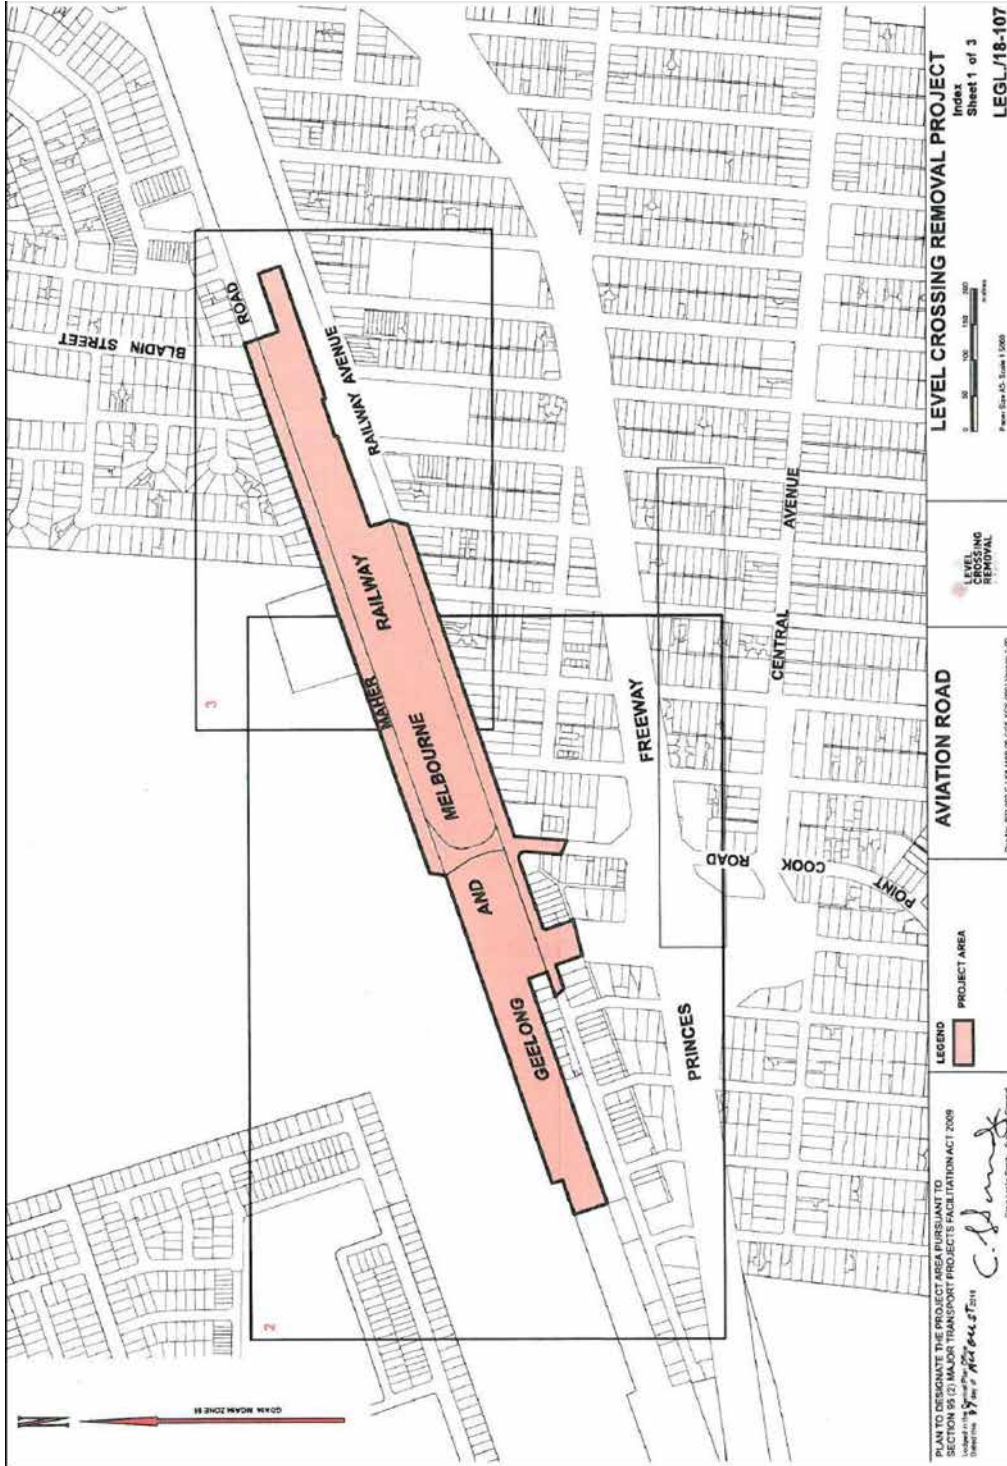

PLAN TO DESIGNATE THE PROJECT AREA PURSUANT TO SECTION 95 (2) MAJOR TRANSPORT PROJECTS FACILITATION ACT 2008  
 Prepared by: C. J. Williams 2018

LEGEND  
 PROJECT AREA

LEVEL CROSSING REMOVAL PROJECT

AVIATION ROAD

LEVEL CROSSING REMOVAL PROJECT

LEVEL CROSSING REMOVAL PROJECT  
 Index  
 Sheet 1 of 3  
 LEGL/18-107

Scale: 1:5000  
 0 50 100 150 200 meters

This page was left blank intentionally

## **bluestar** **PRINT**

The *Victoria Government Gazette* is published by Blue Star Print with the authority of the Government Printer for the State of Victoria

© State of Victoria 2019

This publication is copyright. No part may be reproduced by any process except in accordance with the provisions of the Copyright Act.

Address all enquiries to the Government Printer for the State of Victoria

Level 2, 1 Macarthur Street  
Melbourne 3002  
Victoria Australia

### How To Order



**Retail &  
Mail Sales**

**Victoria Government Gazette**

Ground Floor, Building 8,  
658 Church Street,  
Richmond 3121  
DX 106 Melbourne



**Telephone**

(03) 8523 4601



**Fax**

(03) 9600 0478

**email**

[gazette@bluestargroup.com.au](mailto:gazette@bluestargroup.com.au)

**Price Code A**