



# Victoria Government Gazette

---

No. S 4 Tuesday 5 January 2021  
By Authority of Victorian Government Printer

---

## Major Transport Projects Facilitation Act 2009

(Sections 95(2)(a))

### DESIGNATION OF THE PROJECT AREA FOR A DECLARED PROJECT

#### Glen Huntly Level Crossing Removal Project

I, Richard Wynne, Minister for Planning, pursuant to section 95(2)(a) of the **Major Transport Projects Facilitation Act 2009** (the Act), designate the area of land shown on the plans signed by the Surveyor-General with references LEGL./20-020 Sheets 1 to 13 (inclusive) lodged at the Central Plan Office on 27 August 2020, and as generally indicated on the map in the Schedule, for the Glen Huntly Level Crossing Removal Project declared by the Premier to be a declared project pursuant to section 10(1)(b) of the Act and published in the Government Gazette on 31 October 2019.

This order comes into effect from the date it is published in the Government Gazette.


Dated 30 December 2020

THE HON. RICHARD WYNNE MP  
Minister for Planning

---

**SPECIAL**

SCHEDULE

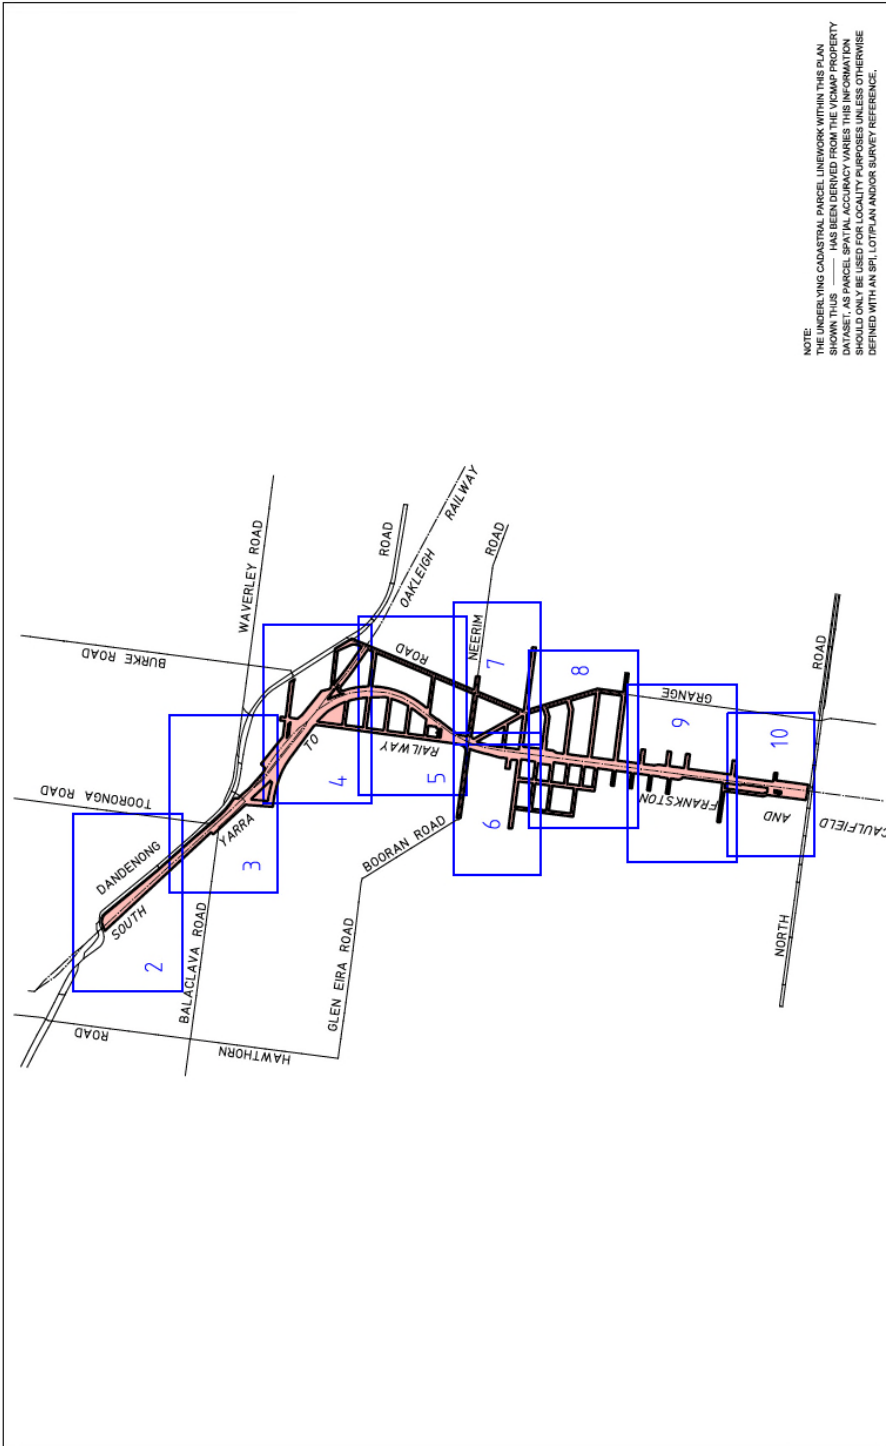

NOTE:  
 THE UNDERLYING CADASTRAL PARCEL NETWORK WITHIN THIS PLAN  
 SHOWN THIS \_\_\_\_\_ HAS BEEN DERIVED FROM THE VICMAP PROPERTY  
 DATASET, AS PARCEL SPATIAL ACCURACY VARIES THIS INFORMATION  
 SHOULD ONLY BE USED FOR LOCALITY PURPOSES UNLESS OTHERWISE  
 DEFINED WITH AN SPI, LOT/PLAN AND/OR SURVEY REFERENCE.

PLAN TO DESIGNATE THE PROJECT AREA PURSUANT TO SECTION 16(2) MAJOR TRANSPORT PROJECTS FACILITATION ACT 2009 Lodged in the Central Plan Office Dated 14th _____ 2020 day of August CRANG LESLIE SANDY Surveyor-General <i>C. Sandy</i>	LEGEND  PROJECT AREA	GLEN HUNTLY LEVEL CROSSING REMOVAL PROJECT	 MGA2020 ZONE 55	LEVEL CROSSING REMOVAL PROJECT ORIGINAL SHEET SIZE: A3 INDEX SHEET 1 of 13 SCALE 1:20000 LEGL./20-020
--	--	--	---	---

This page was left blank intentionally

# ive

The *Victoria Government Gazette* is published by IVE Group Limited with the authority of the Government Printer for the State of Victoria

© State of Victoria 2021

This publication is copyright. No part may be reproduced by any process except in accordance with the provisions of the Copyright Act.

Address all enquiries to the Government Printer for the State of Victoria  
Level 2, 1 Macarthur Street  
Melbourne 3002  
Victoria Australia

## How To Order



**Retail &  
Mail Sales**

**Victoria Government Gazette**

Ground Floor, Building 8,  
658 Church Street,  
Richmond 3121

DX 106 Melbourne



**Telephone**

(03) 8523 4601

**email**

[gazette@ivegroup.com.au](mailto:gazette@ivegroup.com.au)

**Price Code A**