



# Victoria Government Gazette

---

No. S 317 Tuesday 15 September 2009  
By Authority of Victorian Government Printer

---

## **Eastlink Project Act 2004**

### NOTICE OF DECISION TO DISCONTINUE ROADS

Pursuant to section 133 of the **EastLink Project Act 2004**, the Southern and Eastern Integrated Transport Authority (trading as Linking Melbourne Authority) made a decision, on 19 August 2009, that part of the roads identified on the plans numbered GP21719A and GP21720 below are to be discontinued as described in the legends of the said plans.


The decision provided for the land subject of that decision to be reserved for the purposes of the EastLink Project (being the Project as that term is defined in the Act).


Pursuant to section 137(2)(d) of the Act, upon publication of this notice the decision to discontinue that part of the roads identified on the plans numbered GP21719A and GP21720 below will take effect and the land will be deemed to be temporarily reserved under section 4(1) of the **Crown Land (Reserves) Act 1978** for public purposes, being, in particular, the purposes of the Project.

---

**SPECIAL**

---

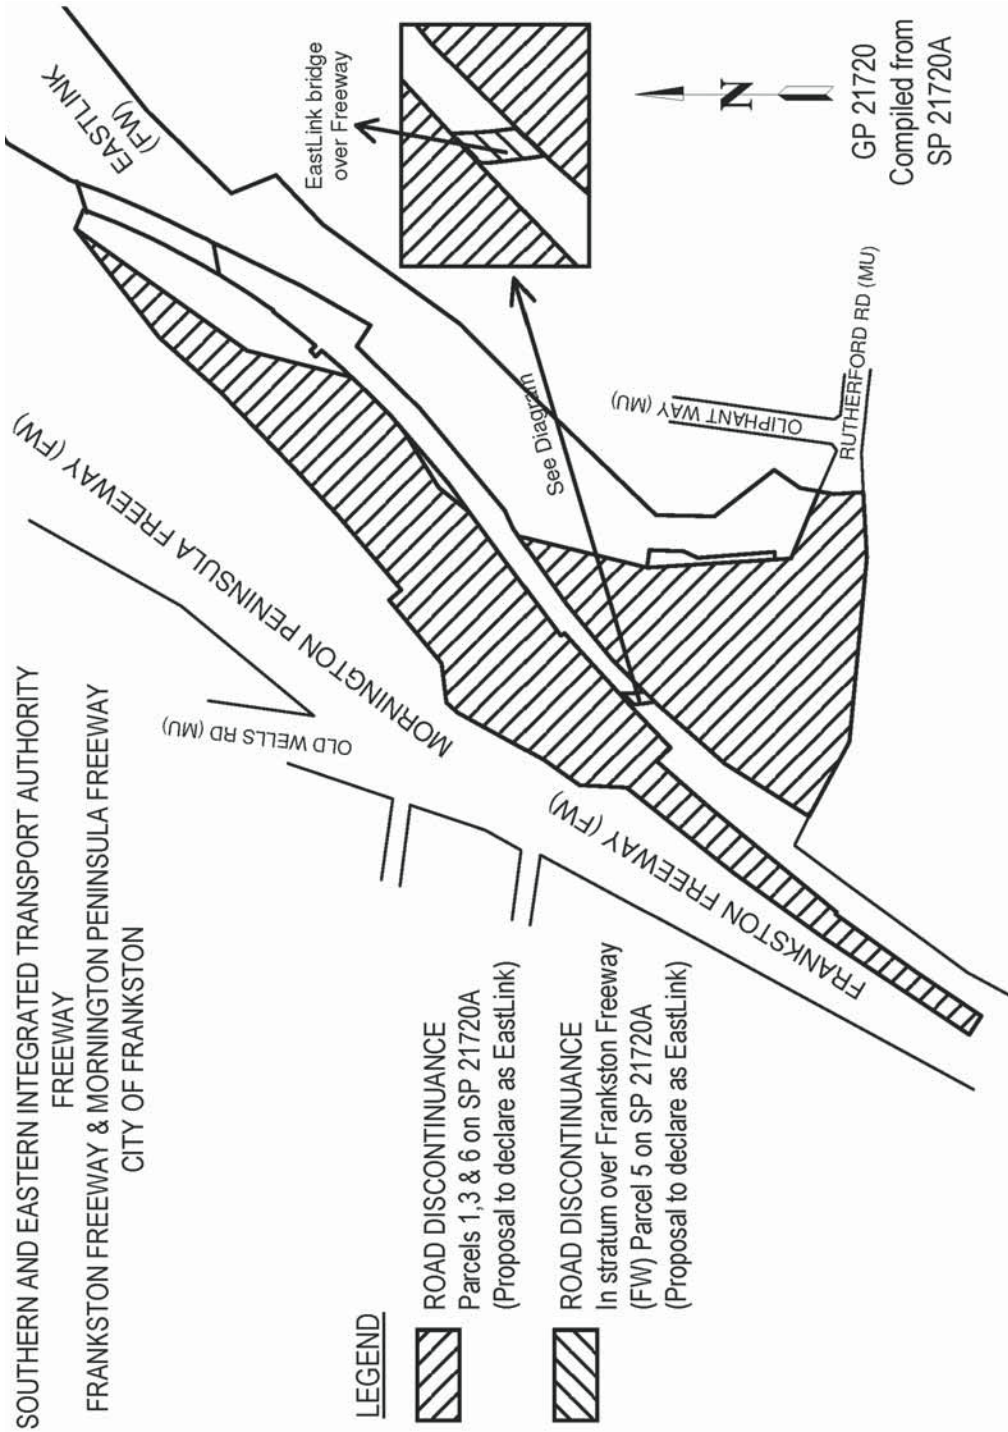

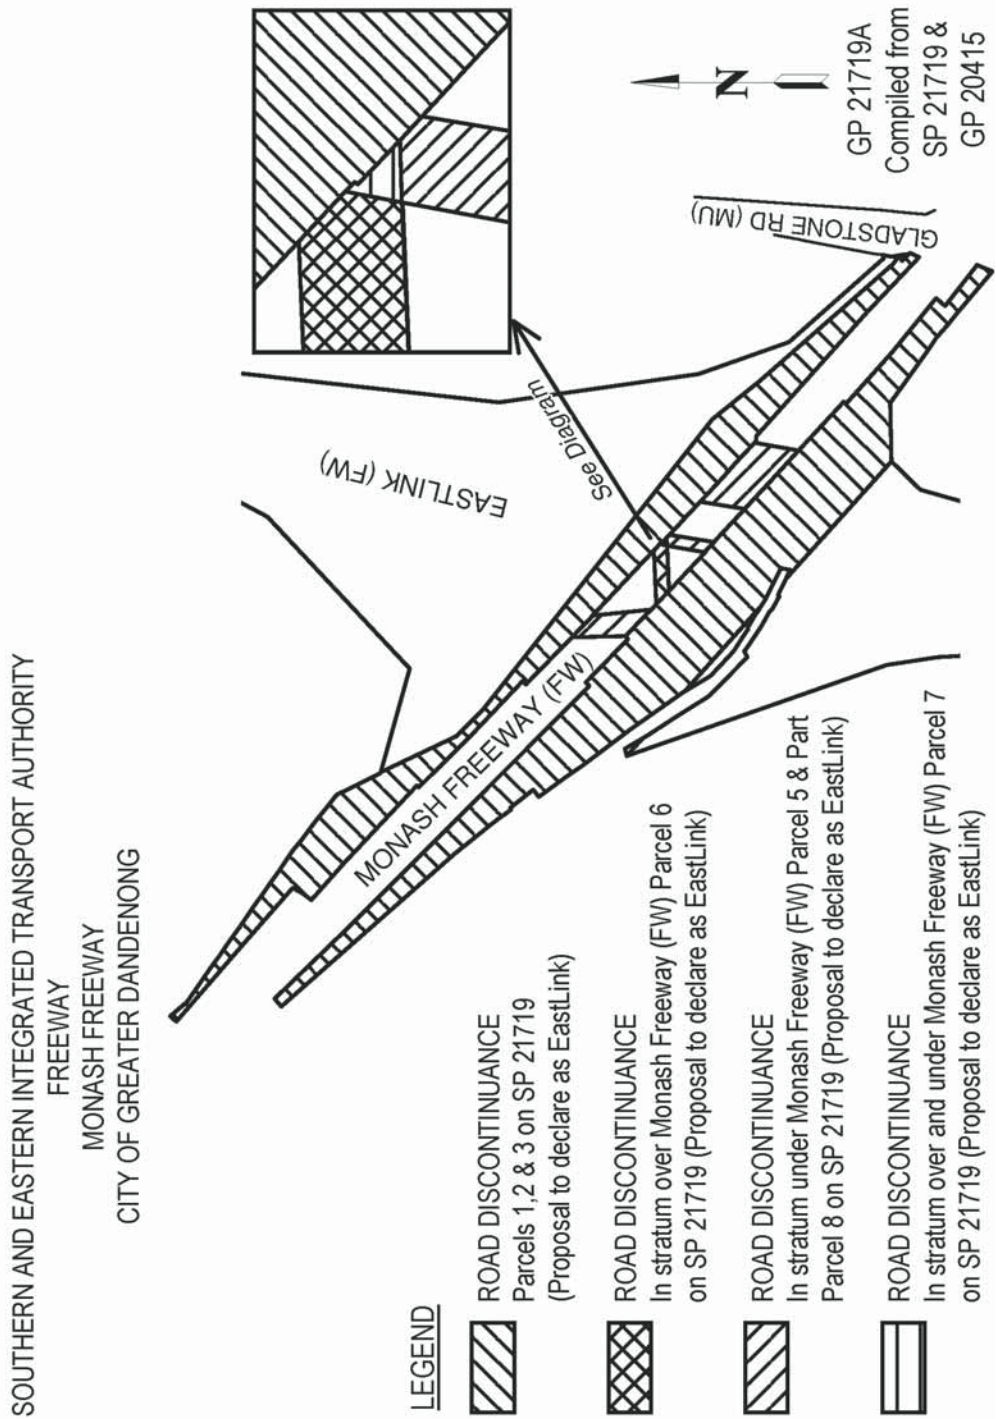

KEN MATHERS  
 Chief Executive Officer

**craftsmanpress**

The *Victoria Government Gazette* is published by The Craftsman Press Pty Ltd with the authority of the Government Printer for the State of Victoria

© State of Victoria 2009

This publication is copyright. No part may be reproduced by any process except in accordance with the provisions of the Copyright Act.

Address all enquiries to the Government Printer for the State of Victoria  
Level 2 1 Macarthur Street  
Melbourne 3002  
Victoria Australia

**How To Order****Mail Order****Victoria Government Gazette**

Level 5 460 Bourke Street  
Melbourne 3000  
PO Box 1957 Melbourne 3001  
DX 106 Melbourne

**Telephone**

(03) 8523 4601

**Fax**

(03) 9600 0478

**email**

gazette@bsp.gov.au

**Retail & Mail Sales****Victoria Government Gazette**

Level 5 460 Bourke Street  
Melbourne 3000  
PO Box 1957 Melbourne 3001

**Telephone**

(03) 8523 4601

**Fax**

(03) 9600 0478

**Retail Sales****Information Victoria**

505 Little Collins Street  
Melbourne 3000

**Telephone**

1300 366 356

**Fax**

(03) 9603 9920

**Price Code A**